


# W. 32ND AVENUE - E. 33RD AVENUE UPGRADE - ALTERNATIVE 5


SPENARD ROAD TO OLD SEWARD HIGHWAY  
PM&E PROJECT NO. 16-29

LEGEND			
	PARCEL NUMBER		EXISTING SEWER
	EXISTING EASEMENTS		EXISTING NATURAL GAS
	EXISTING EDGE OF PAVEMENT		EXISTING WATER
	EXISTING PROPERTY / RIGHT-OF-WAY LINES		EXISTING STORM DRAIN
	PROPOSED PAVEMENT		EXISTING FIBER OPTIC
	PROPOSED PEDESTRIAN FACILITY / RAISED MEDIAN		EXISTING CABLE TELEVISION
	PROPOSED DRIVEWAY		EXISTING TELEPHONE
	SPENARD TO ARCTIC CONNECTION - OPTION A		EXISTING ELECTRIC
	SPENARD TO ARCTIC CONNECTION - OPTION B		EXISTING ELECTRIC (OVERHEAD)
			EXISTING ELECTRIC CABLE/FIBER OPTIC (OVERHEAD)
			EXISTING ELECTRIC FIBER OPTIC (OVERHEAD)
			EXISTING ELECTRIC CABLE (OVERHEAD)
			EXISTING ELECTRIC TELEPHONE (OVERHEAD)
			EXISTING ELECTRIC TELEPHONE/CABLE/FIBER OPTIC (OVERHEAD)


AERIAL: 2017 ORTHO-PHOTOGRAPHY  
2015 ORTHO-PHOTOGRAPHY

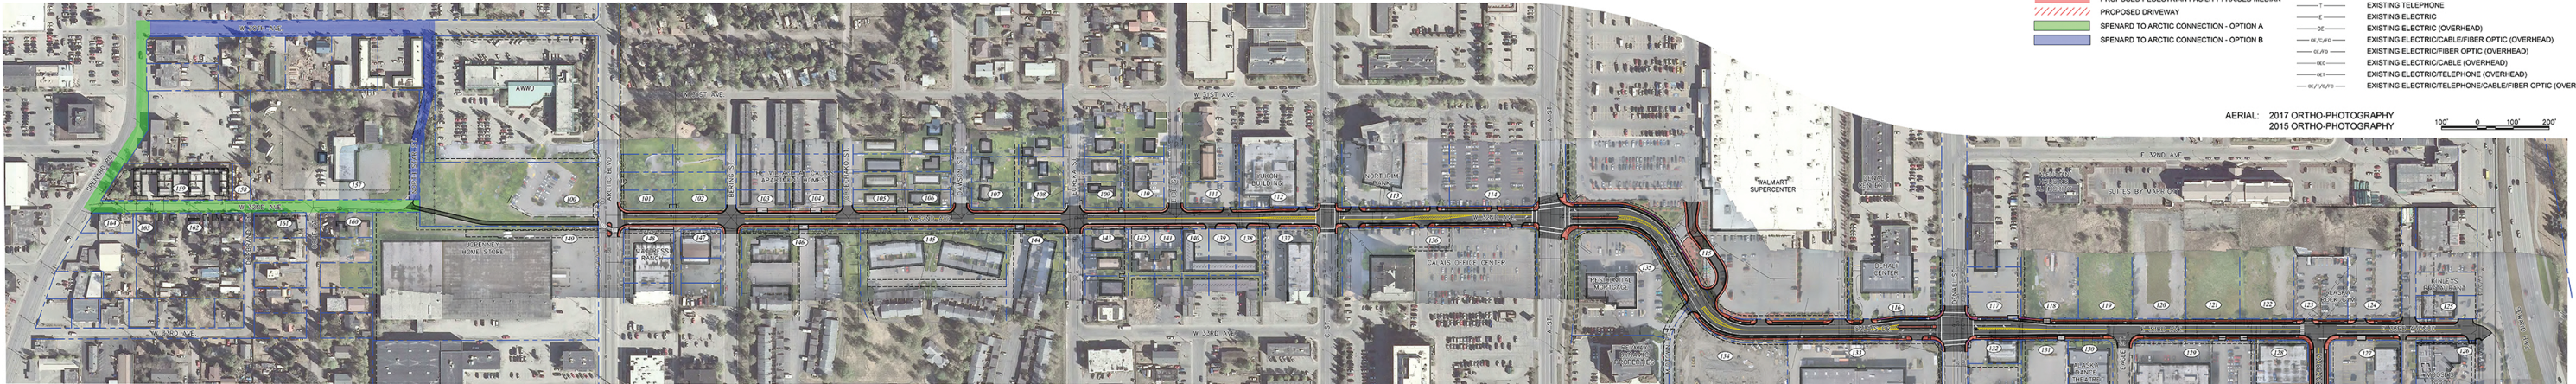


SPENARD TO ARCTIC OPTION A - W. 32ND AVENUE

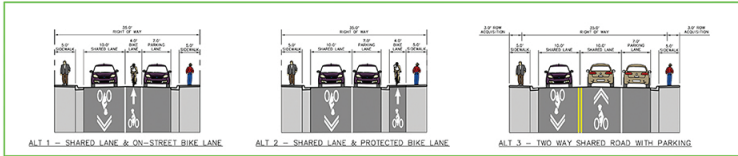

WEST 32ND AVENUE (ARCTIC BLVD TO C STREET)

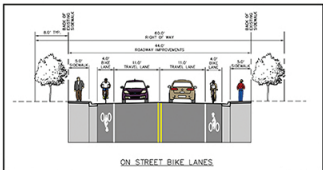

WEST 32ND AVENUE / EAST 33RD AVENUE (C STREET TO OSH)  
FAIRBANKS STREET (EAST 33RD AVENUE TO EAST 34TH AVENUE)  
EAST 34TH AVENUE (FAIRBANKS STREET TO OSH)

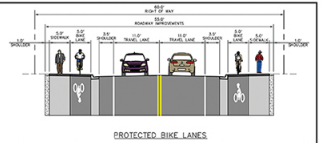

SPENARD TO ARCTIC OPTION B - W. 30TH AVENUE

